

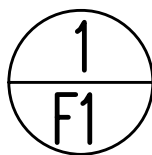


The Ballroom occupancy is 90.
1350 square feet.

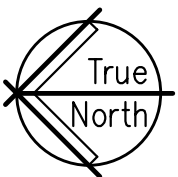


Ballroom Floor Plan

Scale 1/8" = 1' 0"

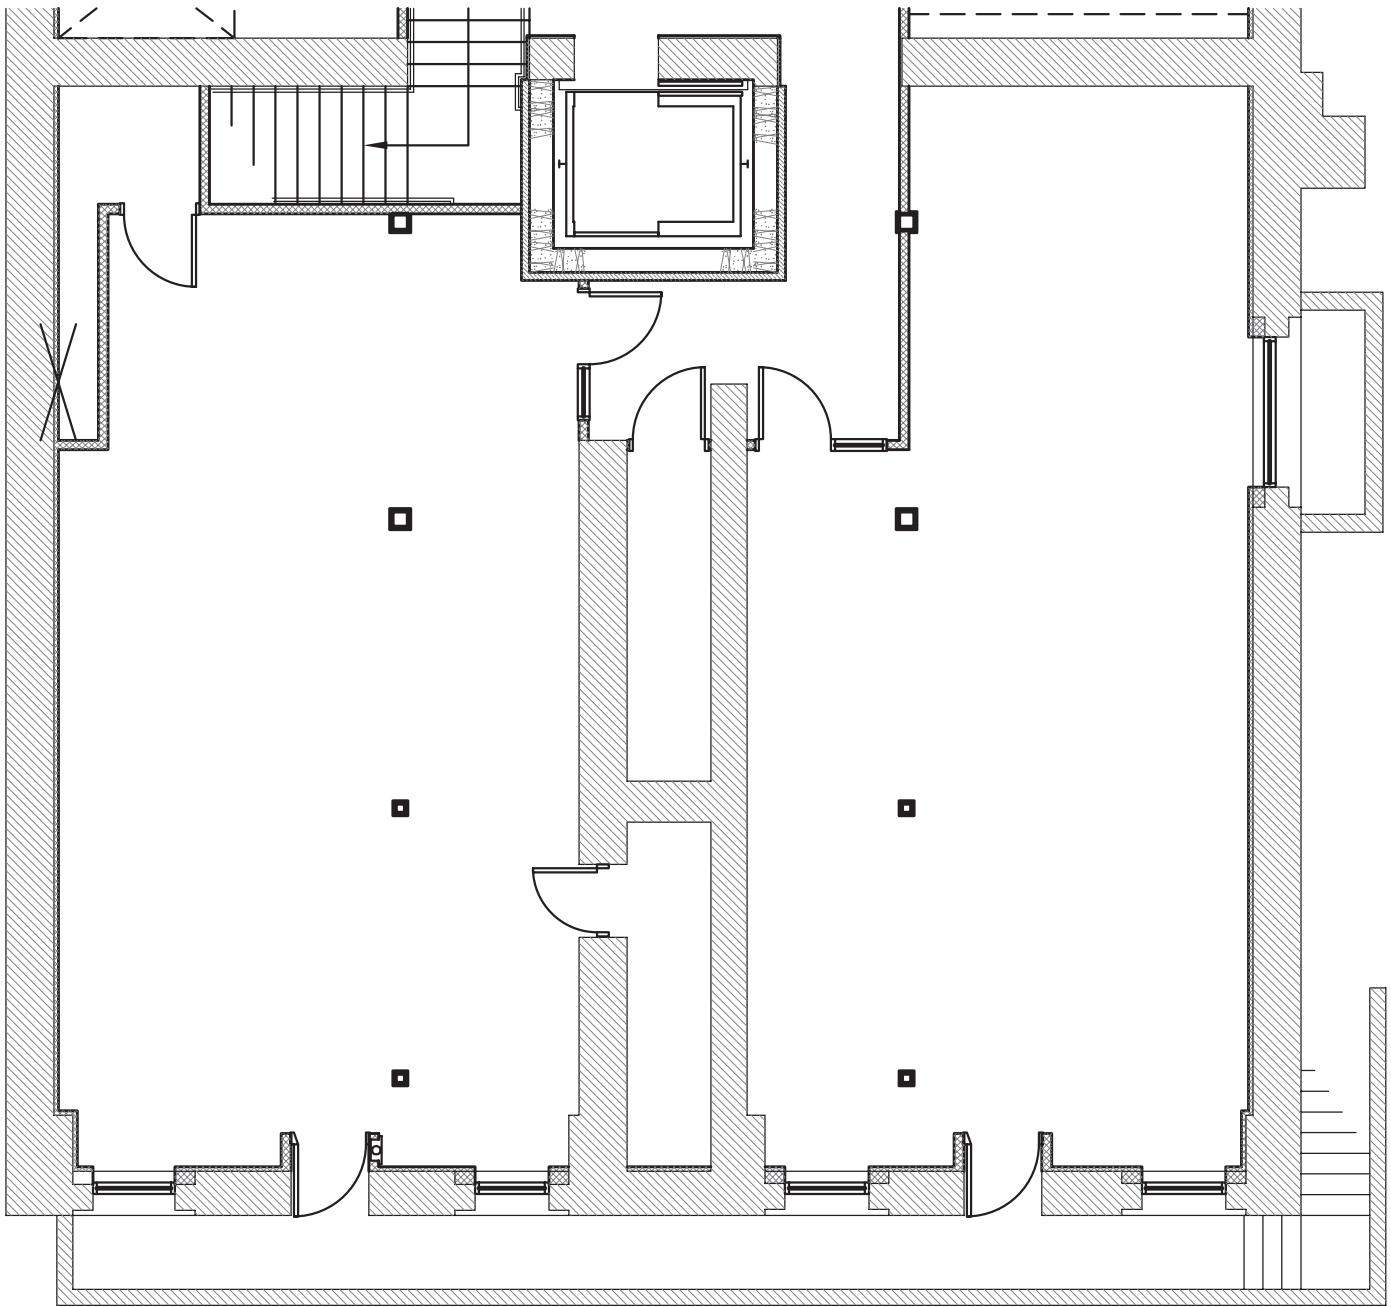

Rose Morris Room
Occupancy 50, 830 sq. ft.

NCRA Room
Occupancy 50, 875 sq. ft.

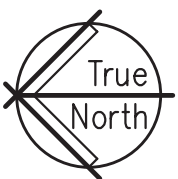

1
F2

















Lower Level Meeting Rooms Layout

Scale 1/8" = 1' 0"

2-way aisle clearance



1-way aisle clearance

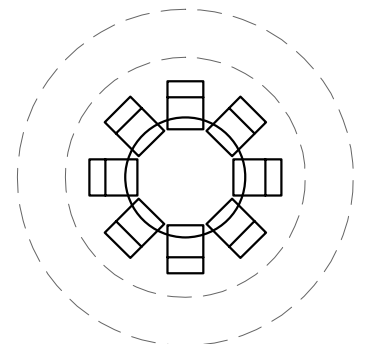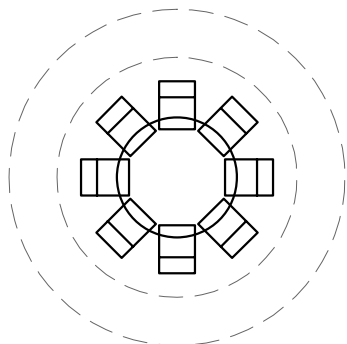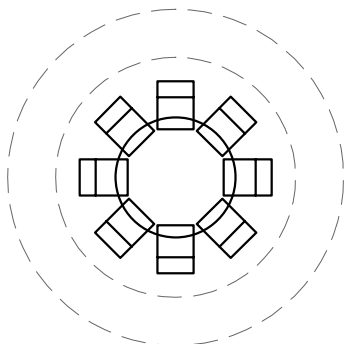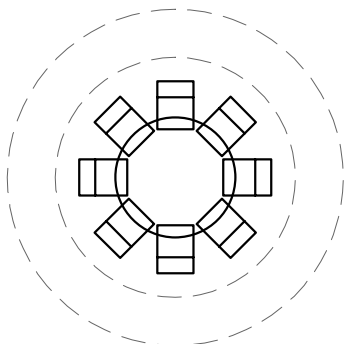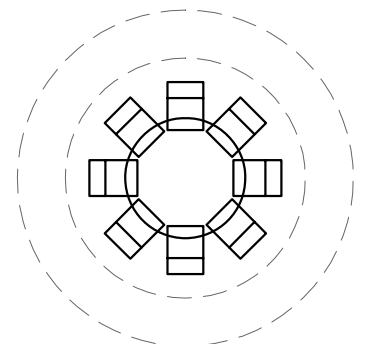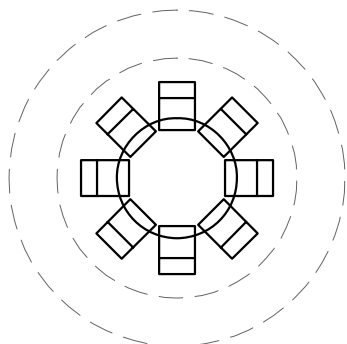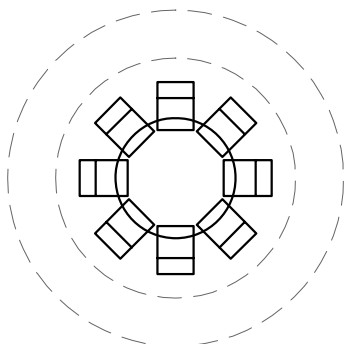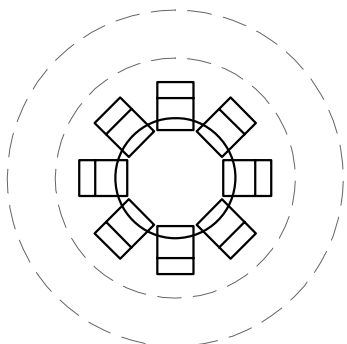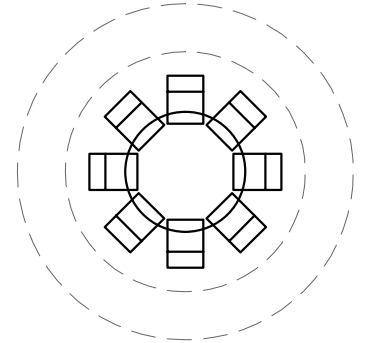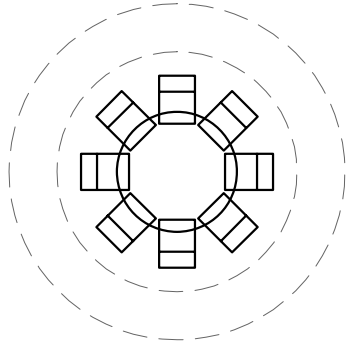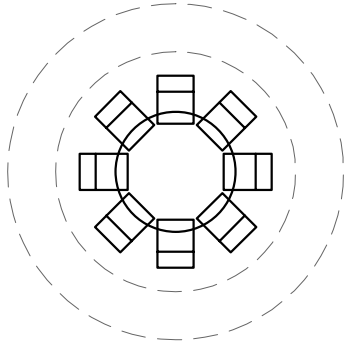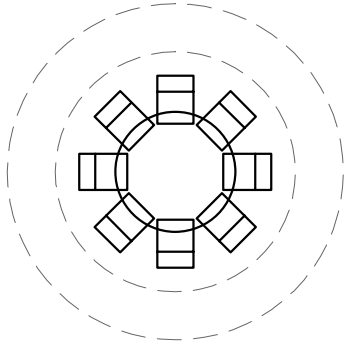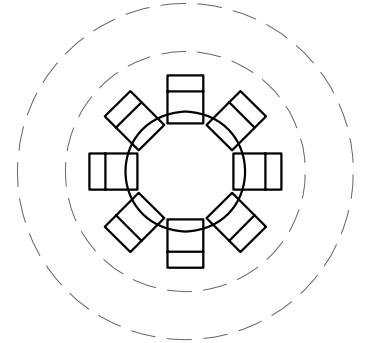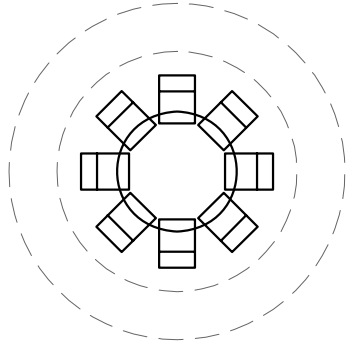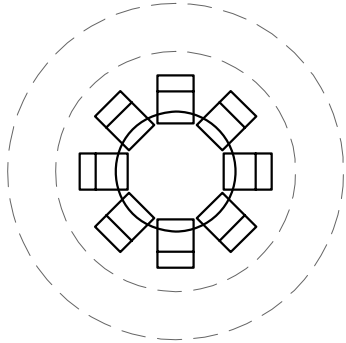
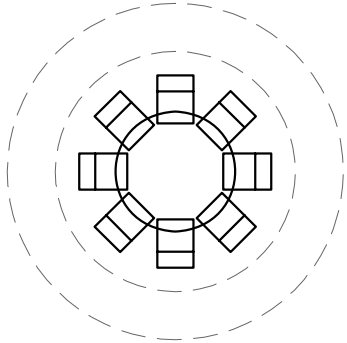


1
F3

Round Table Templates

Scale 1/8" = 1' 0"

2-way aisle clearance

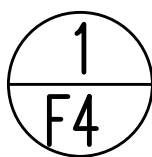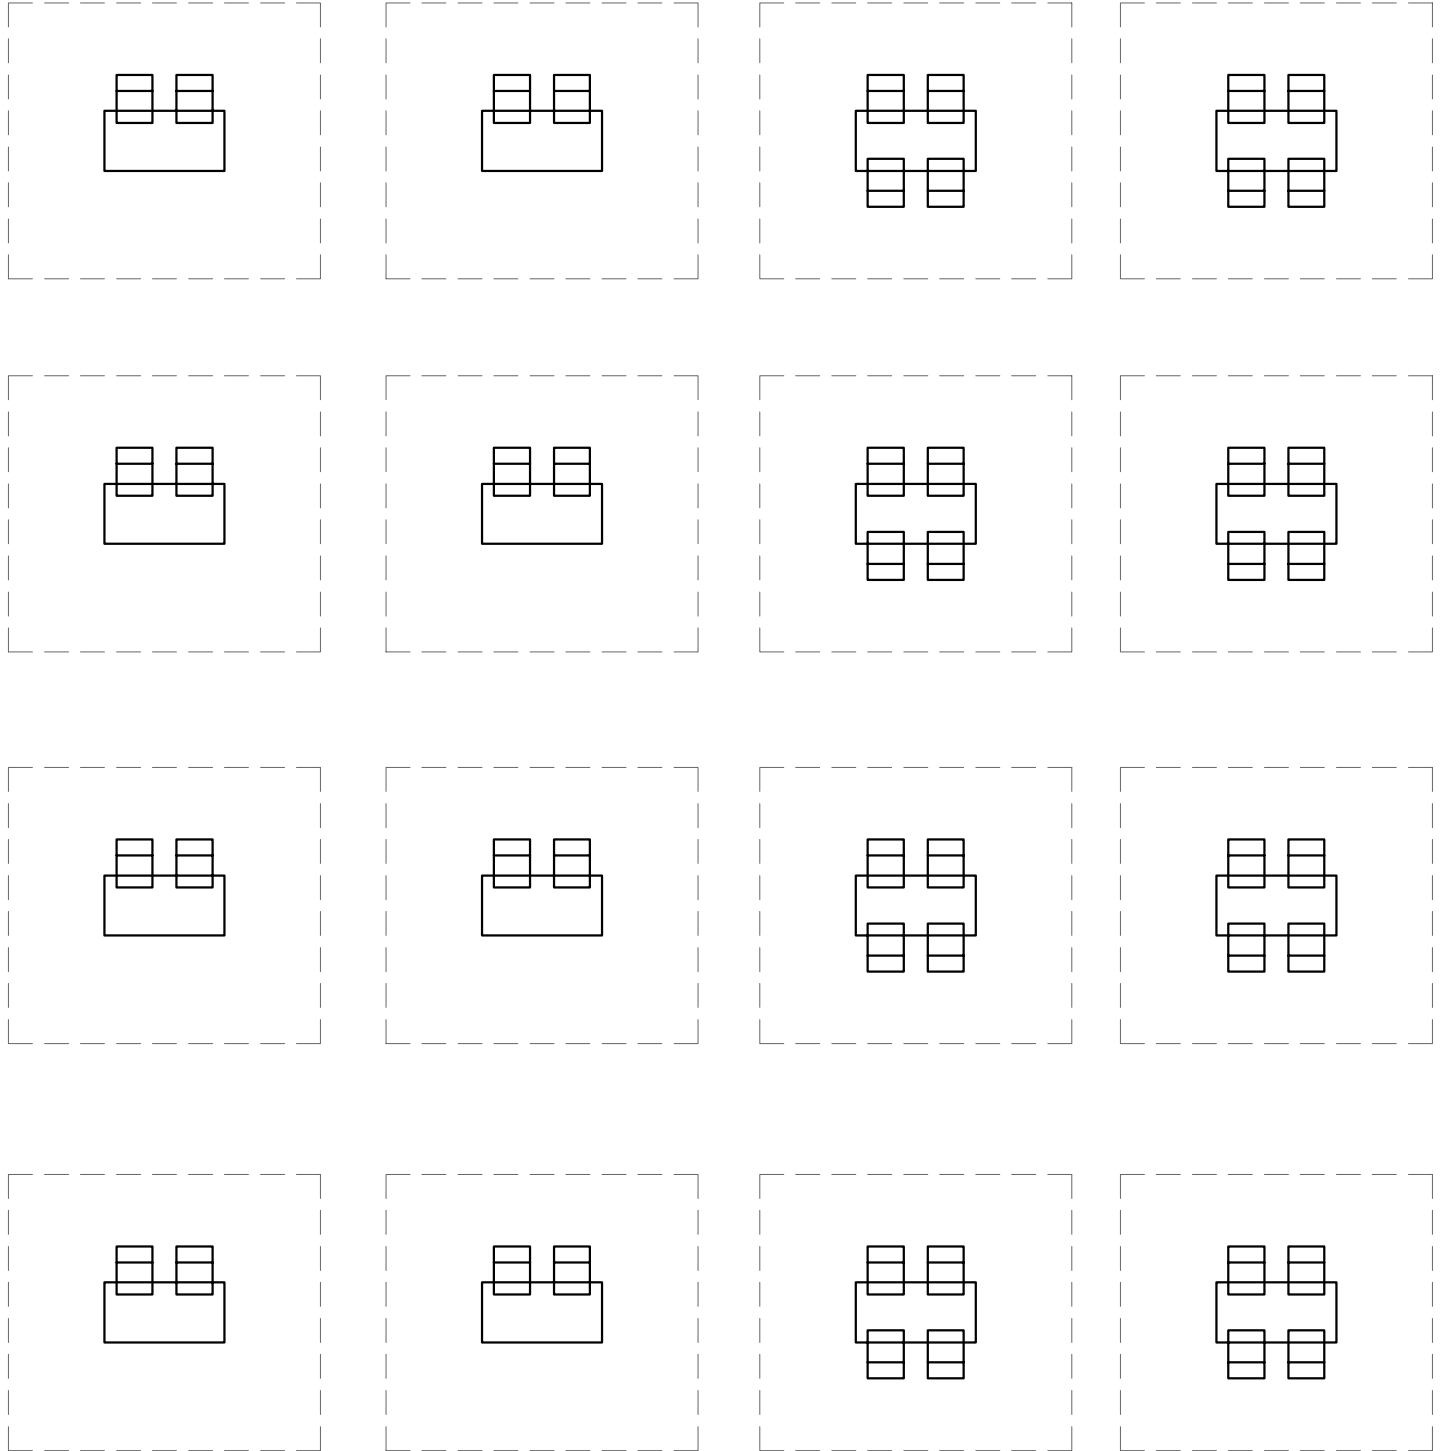

Rectangular Table Templates

Scale 1/8" = 1' 0"